

012569

各階平面図


家屋番号 412番5

建物図面



建物の所在 津市一身田中野字角田 412番地5 . 412番地7


附録第八号ノ四

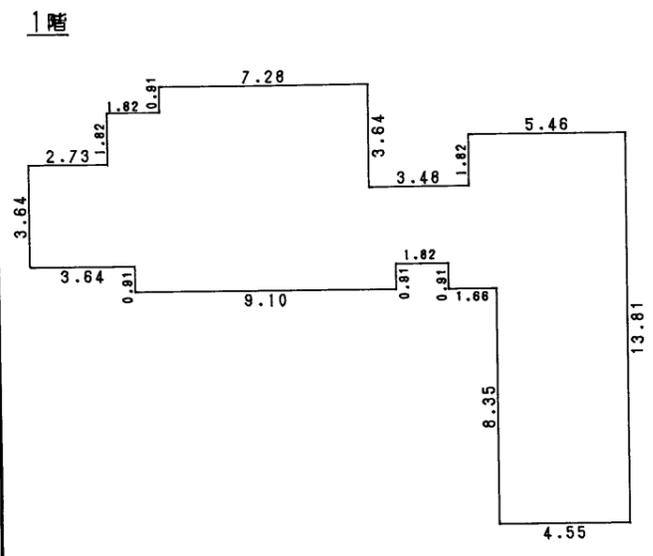

求積表

2.73 x 3.64 =	9.9372
1.82 x 5.46 =	9.9372
9.10 x 0.91 =	8.2810
7.28 x 6.37 =	46.3736
2.73 x 2.73 =	7.4529
0.75 x 3.64 =	2.7300
5.46 x 5.46 =	29.8116
4.55 x 8.35 =	37.9925
計	152.5160


床面積 152.51m²

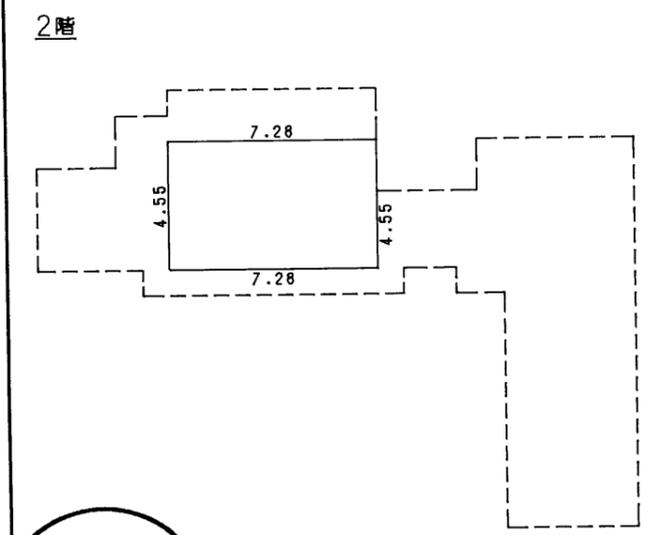

求積表

7.28 x 4.55 =	33.1240
---------------	---------

床面積 33.12m²

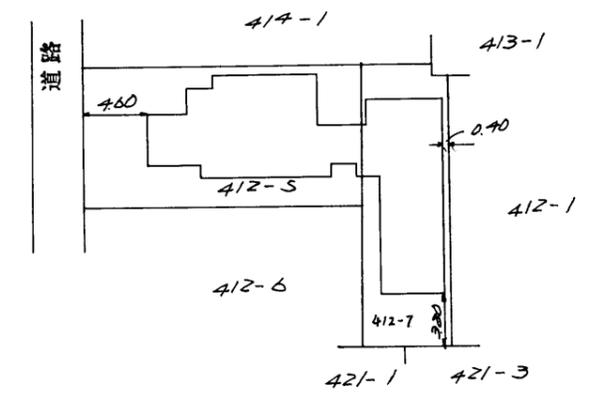

作製者 津市西丸之内18番26号 土地家屋調査士 後藤昭久 平成9年4月10日作製

縮尺 1/250

申請人 池本正三郎 池本一康

縮尺 1/500

(三重県土地家屋調査士会用紙)