

求積表

地番	宅地①			
NO	X _n	Y _n	X _n ・(Y _{n+1} -Y _{n-1})	距離
K1	99.790	83.778	-1117.548210	16.040
Y5	83.766	83.063	1276.091244	15.968
Y13	82.986	99.012	1400.139792	2.000
Y14	81.212	99.935	163.885816	2.003
Y16	82.889	101.030	101.373247	2.500
Y15	85.386	101.158	-634.076436	7.563
Y3	85.755	93.604	-591.366480	13.471
Y1	99.210	94.262	-974.837460	10.500
		合計	-376.338487	
	合計面積		188.1692435	
	地積		188.16	m ²

地番	宅地②			
NO	X _n	Y _n	X _n ・(Y _{n+1} -Y _{n-1})	距離
Y1	99.210	94.262	-1643.810490	13.471
Y3	85.755	93.604	591.366480	7.563
Y15	85.386	101.158	656.020638	2.501
Y6	87.884	101.287	538.025848	6.000
Y7	87.585	107.280	732.385770	2.372
Y8	87.470	109.649	253.050710	10.874
Y9	98.331	110.173	-1513.019097	15.935
		合計	-385.980141	
	合計面積		192.9900705	
	地積		192.99	m ²


地番	宅地③			
NO	X _n	Y _n	X _n ・(Y _{n+1} -Y _{n-1})	距離
Y9	98.331	110.173	-1082.427648	10.874
Y8	87.470	109.649	-253.050710	2.372
Y7	87.585	107.280	-237.267765	6.630
Y10	80.964	106.940	132.619032	2.507
Y11	82.504	108.918	1073.542048	11.047
Y12	81.965	119.952	962.187135	15.802
PP2	97.751	120.657	-955.907029	10.500
		合計	-360.304937	
	合計面積		180.1524685	
	地積		180.15	m ²

地番	宅地④			
NO	X _n	Y _n	X _n ・(Y _{n+1} -Y _{n-1})	距離
Y5	83.766	83.063	-1378.537062	11.384
PP4	72.393	82.555	626.489022	9.176
K9	71.893	91.717	882.270896	3.115
Y18	71.723	94.827	229.441877	1.807
Y17	73.528	94.916	375.581024	9.178
Y14	81.212	99.935	332.644352	2.000
Y13	82.986	99.012	-1400.139792	15.968
		合計	-332.249683	
	合計面積		166.1248415	
	地積		166.12	m ²


地番	宅地⑤			
NO	X _n	Y _n	X _n ・(Y _{n+1} -Y _{n-1})	距離
K11	71.609	100.829	895.542154	18.643
K13	70.618	119.446	1350.428014	11.358
Y12	81.965	119.952	-862.927520	11.047
Y11	82.504	108.918	-1073.542048	2.507
Y10	80.964	106.940	-654.917796	11.174
		合計	-345.417196	
	合計面積		172.7085980	
	地積		172.70	m ²

地番	道路⑥			
NO	X _n	Y _n	X _n ・(Y _{n+1} -Y _{n-1})	距離
PP3	45.059	90.418	-406.837711	1.228
Y20	46.286	90.477	155.058100	5.001
Y21	50.051	93.768	217.721850	21.698
Y18	71.723	94.827	82.338004	1.807
Y17	73.528	94.916	375.581024	9.178
Y14	81.212	99.935	496.530168	2.003
Y16	82.889	101.030	101.373247	2.500
Y15	85.386	101.158	21.944202	2.501
Y6	87.884	101.287	538.025848	6.000
Y7	87.585	107.280	495.118005	6.630
Y10	80.964	106.940	-522.298764	11.174
K11	71.609	100.829	-532.341306	27.084
K17	44.557	99.506	-463.882927	9.102
		合計	558.329740	
	合計面積		279.1648700	
	地積		279.16	m ²

地番	未利用地⑦			
NO	X _n	Y _n	X _n ・(Y _{n+1} -Y _{n-1})	距離
K9	71.893	91.717	-312.734550	25.637
Y20	46.286	90.477	94.932586	5.001
Y21	50.051	93.768	217.721850	21.698
Y18	71.723	94.827	-147.103873	3.115
		合計	-147.183987	
	合計面積		73.5919935	
	地積		73.59	m ²

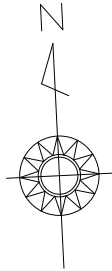

区割計画平面図 S=1:250

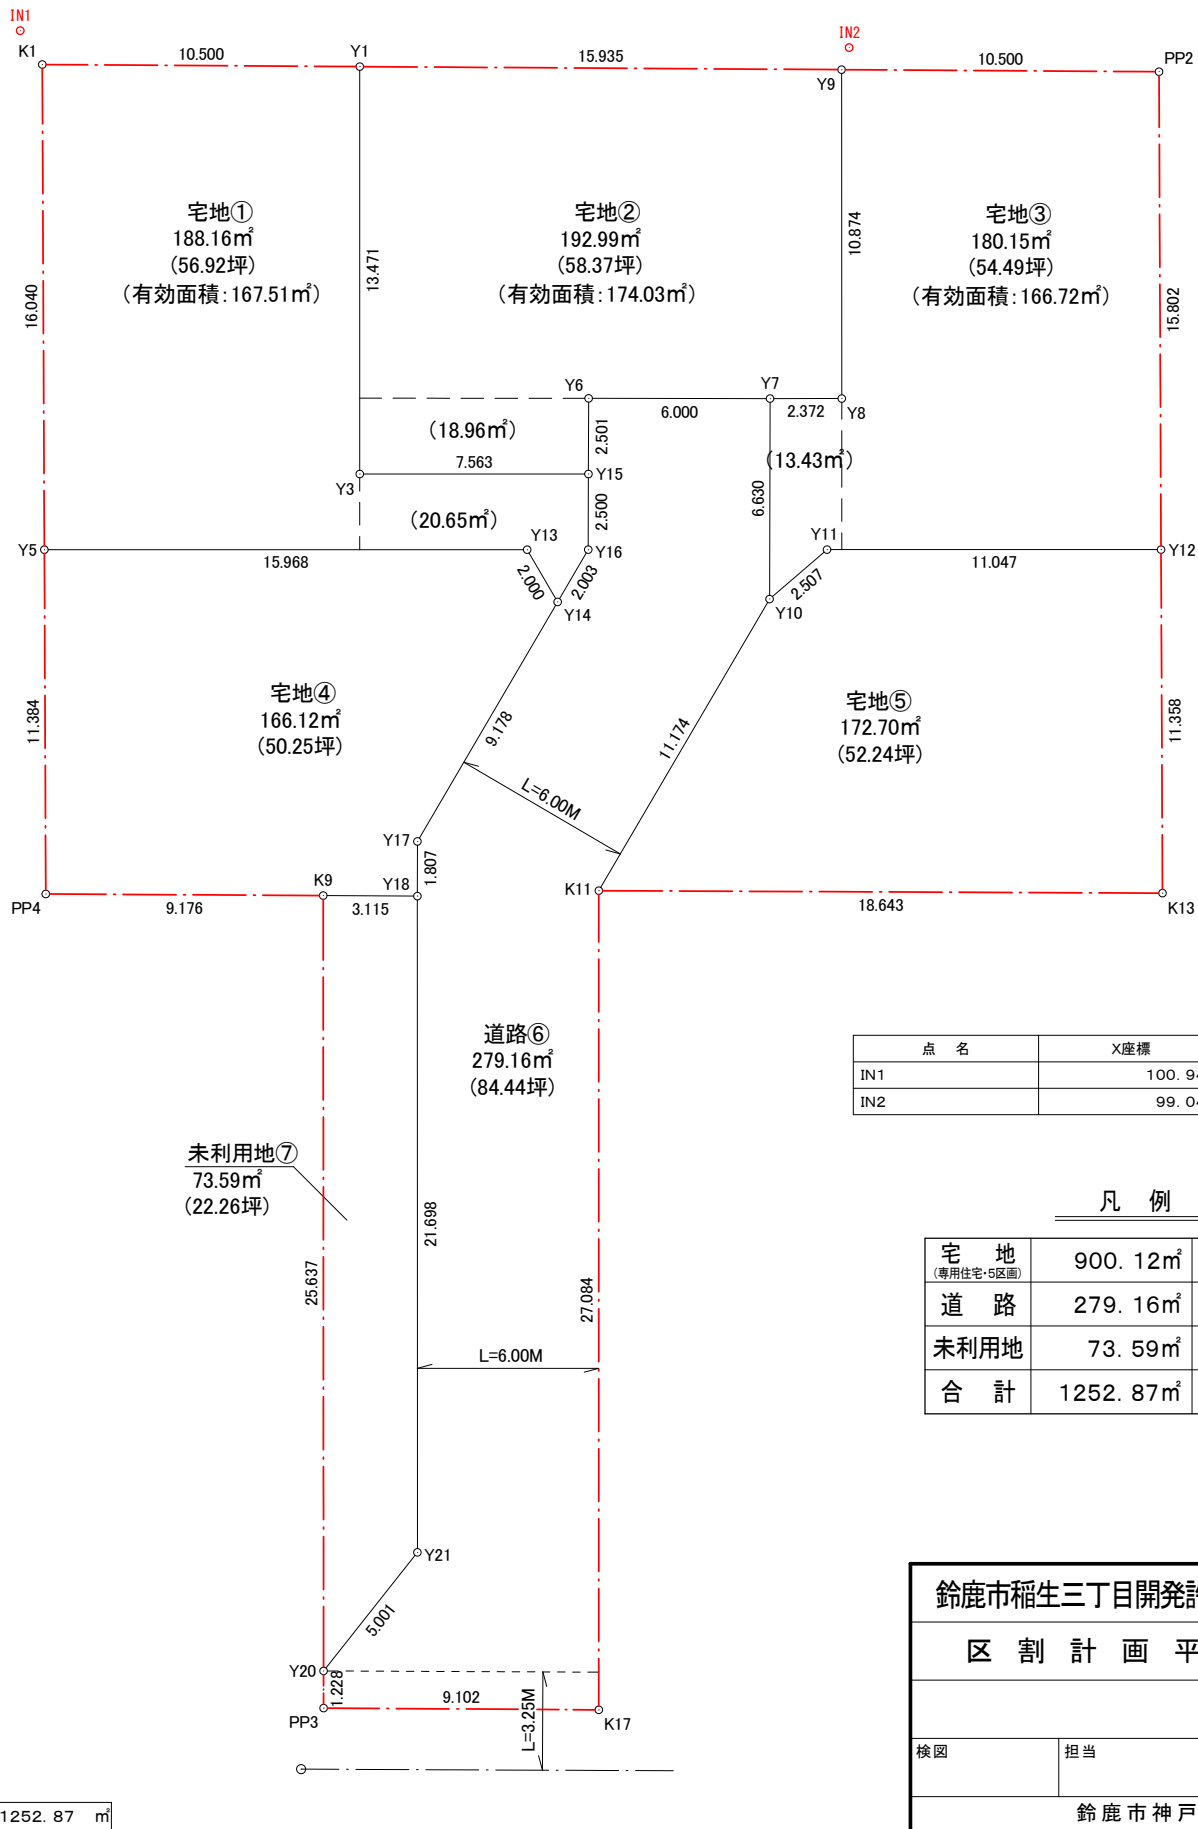

点名	X座標	Y座標
IN1	100.945	83.104
IN2	99.048	110.459

凡例

宅地 (専用住宅・5区画)	900.12m ²	71.84%
道路	279.16m ²	22.28%
未利用地	73.59m ²	5.87%
合計	1252.87m ²	100.00%

鈴鹿市稲生三丁目開発許可申請図面			設計図番 Pro.NO.1416
区割計画平面図			図面番号 Y.F.-
			縮尺 1:250
検図	担当	製図	設計年月日 2019.10.7.
鈴鹿市神戸本多町708番地			
行政書士 田中常保			

総合計地積	1252.87 m ²
-------	------------------------