


区割計画平面図 S=1:200

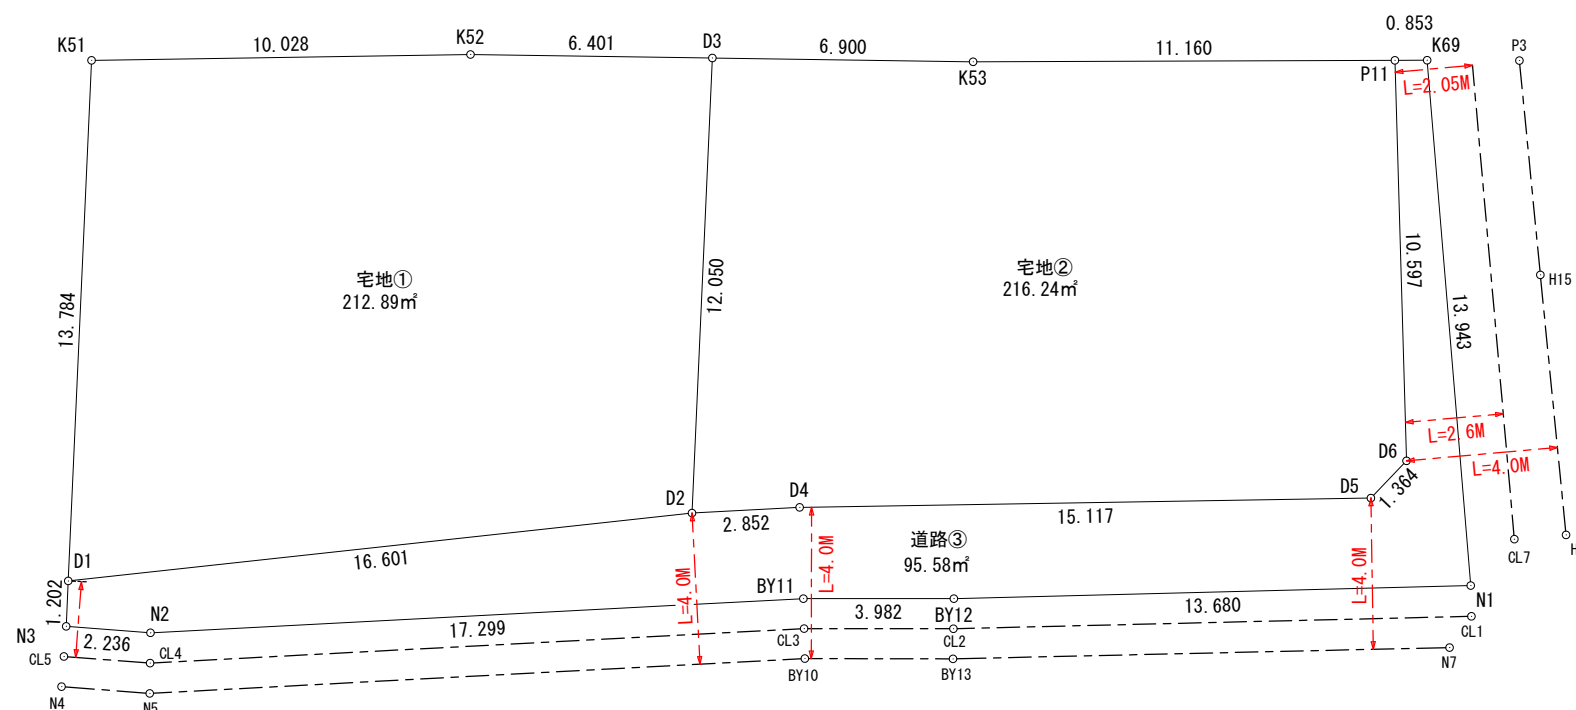

求積表

地番 1 宅地①				
NO	X <sub>n</sub>	Y <sub>n</sub>	X <sub>n</sub> · (Y <sub>n+1</sub> - Y <sub>n-1</sub> )	距離
K51	525.185	467.455	-7680.305440	13.784
D1	512.380	462.353	5675.633260	16.601
D2	508.659	478.532	10498.213101	12.050
D3	519.853	482.992	-808.371415	6.401
K52	522.041	476.977	-8110.951017	10.028
合計			-425.781511	
合計面積			212.8907555	
地積			212.89	㎡

地番 2 宅地②				
NO	X <sub>n</sub>	Y <sub>n</sub>	X <sub>n</sub> · (Y <sub>n+1</sub> - Y <sub>n-1</sub> )	距離
D3	519.853	482.992	-5689.271232	12.050
D2	508.659	478.532	-874.893480	2.852
D4	507.867	481.272	8683.509966	15.117
D5	503.138	495.630	7834.864936	1.364
D6	503.760	496.844	2216.544000	10.597
P11	513.867	500.030	-3786.172056	11.160
K53	517.494	489.476	-8817.062772	6.900
合計			-432.480638	
合計面積			216.2403190	
地積			216.24	㎡

地番 3 道路③				
NO	X <sub>n</sub>	Y <sub>n</sub>	X <sub>n</sub> · (Y <sub>n+1</sub> - Y <sub>n-1</sub> )	距離
P11	513.867	500.030	-2051.870931	10.597
D6	503.760	496.844	-2216.544000	1.364
D5	503.138	495.630	-7834.864936	15.117
D4	507.867	481.272	-8683.509966	2.852
D2	508.659	478.532	-9623.319621	16.601
D1	512.380	462.353	-8517.805120	1.202
N3	511.263	461.908	820.577115	2.236
N2	510.370	463.958	9526.056050	17.299
BY11	505.554	480.573	10301.168304	3.982
BY12	504.247	484.334	8467.819871	13.680
N1	500.086	497.366	8252.919258	13.943
K69	513.590	500.837	1368.203760	0.853
合計			-191.170216	
合計面積			95.5851080	
地積			95.58	㎡

総合計地積	524.71 ㎡
-------	----------

鈴鹿市石薬師町字新出 地内		設計図番 Pro.NO.1503
区割計画平面図		図面番号 A.D.I-
		縮尺 1:200
検図	担当	製図
		設計年月日 R3.10.26.
鈴鹿市神戸本多町708番地 行政書士 田中常保		