


区割計画平面図 S=1:200

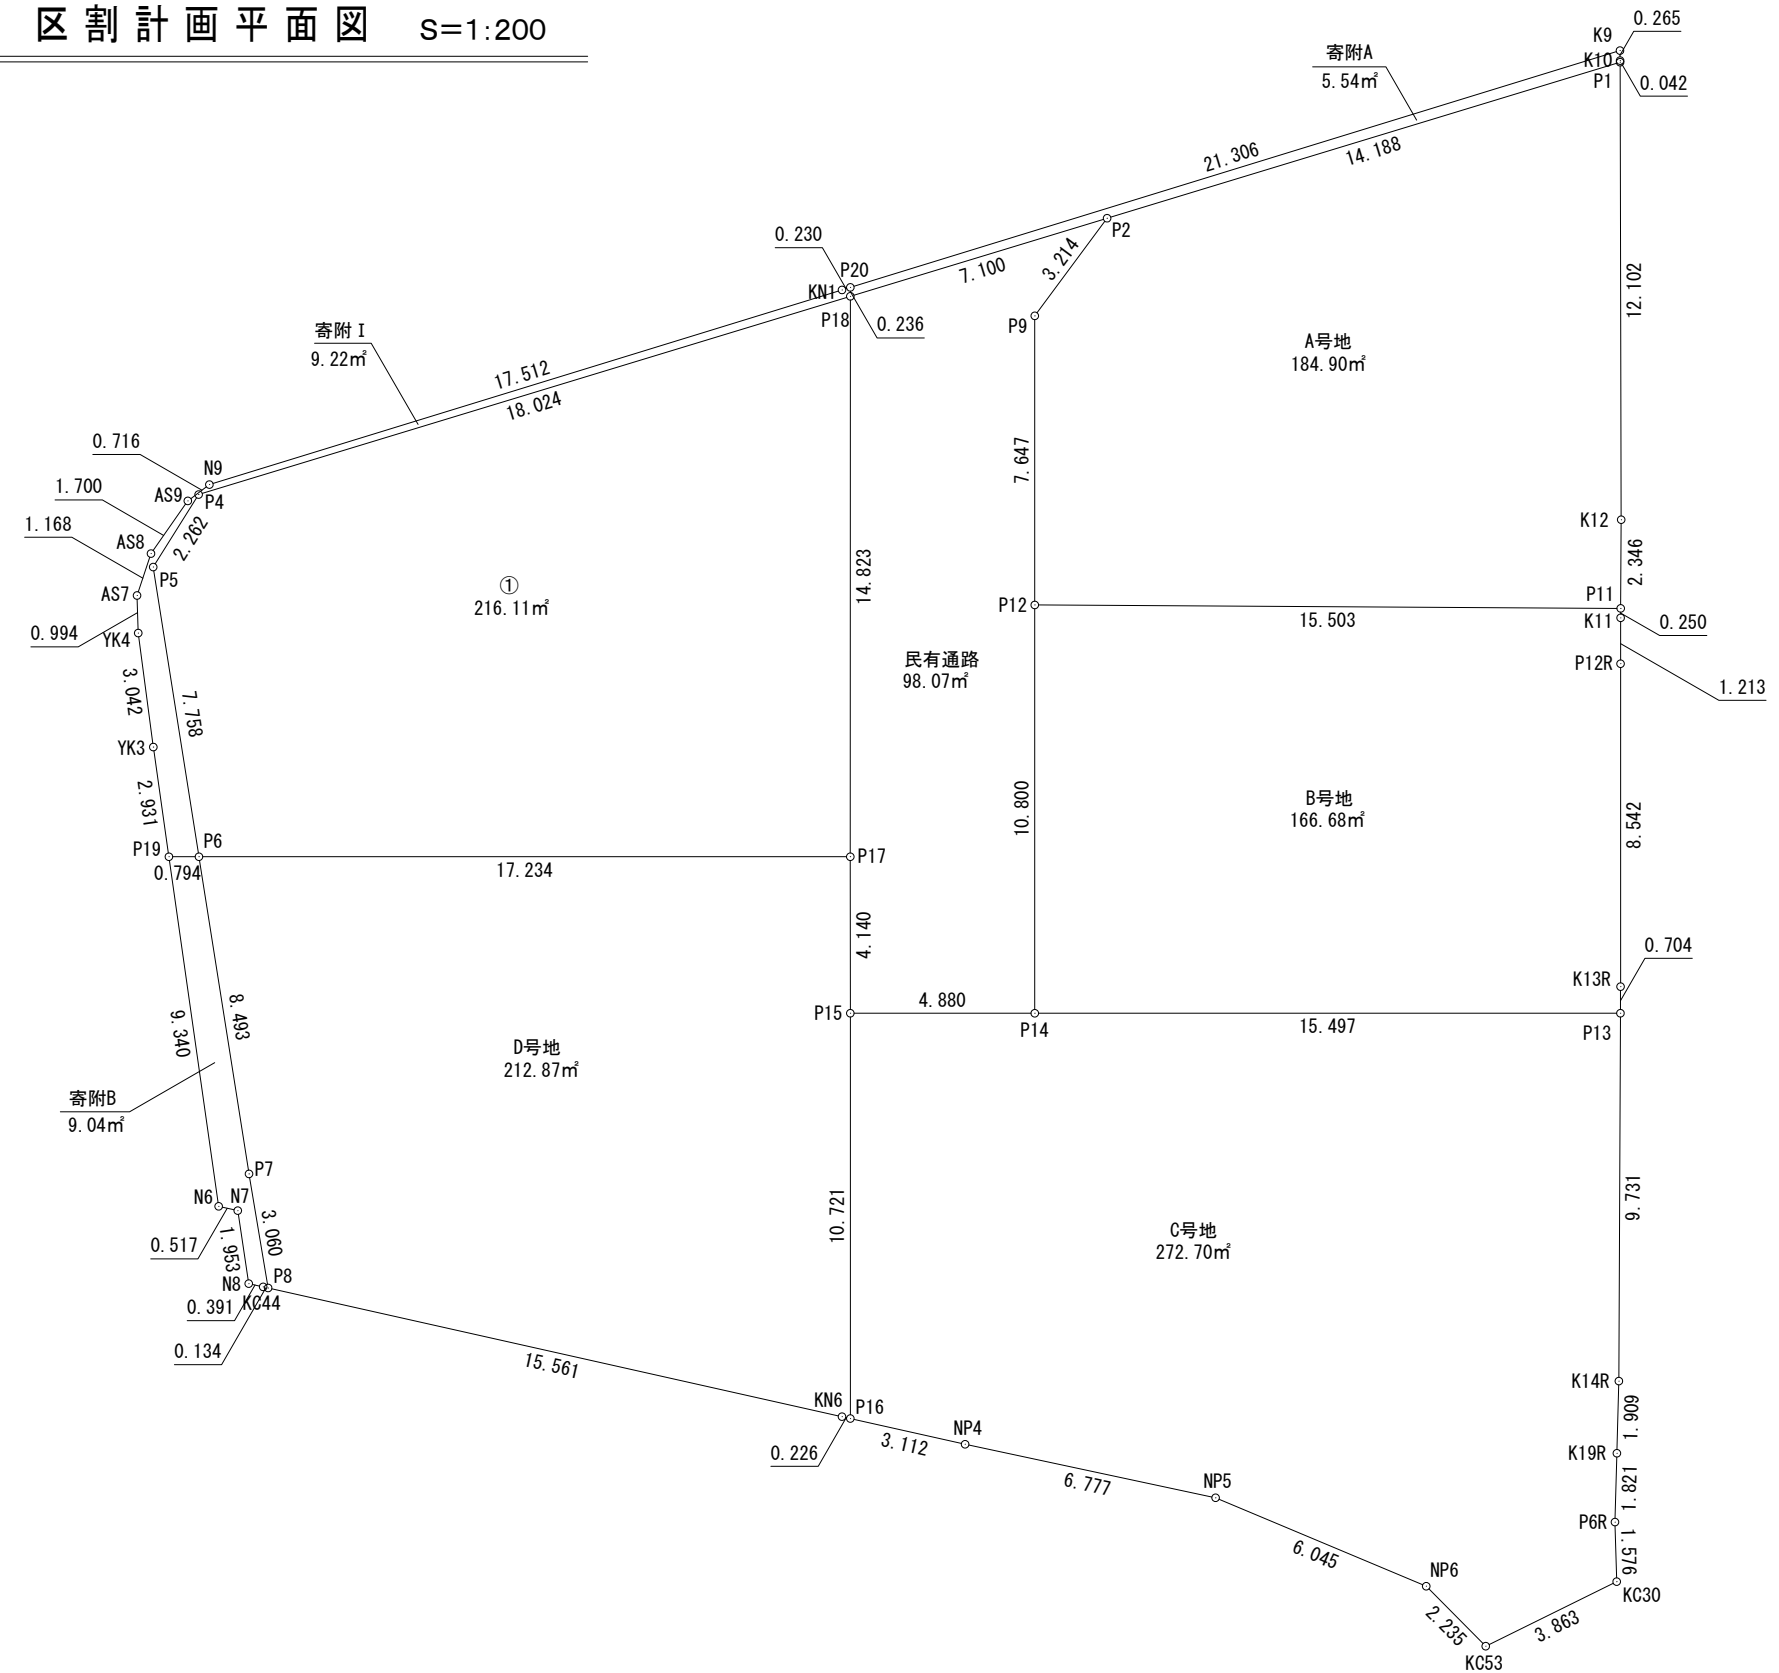

|               |    |                     |
|---------------|----|---------------------|
| 亀山市本町四丁目 敷地測量 |    | 設計図番<br>Pro.NO.     |
| 区割計画平面図       |    | 図面番号<br>A.D.-3-1-10 |
|               |    | 縮尺<br>1:200         |
| 検図            | 担当 | 製図                  |
|               |    | 設計年月日<br>R5.2.13    |
| 鈴鹿市神戸本多町708番地 |    |                     |
| 行政書士 田中常保     |    |                     |

求積表

| 地番   | ①           |           |           |                       |
|------|-------------|-----------|-----------|-----------------------|
| NO   | Xn          | Yn        | Yn+1-Yn-1 | Xn · (Yn+1-Yn-1)      |
| P4   | -126804.121 | 42579.159 | -18.846   | 2389750.464366        |
| P5   | -126805.962 | 42577.844 | -0.573    | 72659.816226          |
| P6   | -126813.684 | 42578.586 | 17.944    | -2275544.745696       |
| P17  | -126814.731 | 42595.788 | 18.104    | -2295853.890024       |
| P18  | -126799.935 | 42596.690 | -16.629   | 2108556.119115        |
| 合計   |             |           |           | -432.236013           |
| 合計面積 |             |           |           | 216.1180065           |
| 地積   |             |           |           | 216.11 m <sup>2</sup> |

| 地番   | 寄附 I        |           |           |                     |
|------|-------------|-----------|-----------|---------------------|
| NO   | Xn          | Yn        | Yn+1-Yn-1 | Xn · (Yn+1-Yn-1)    |
| N9   | -126803.875 | 42579.460 | -17.616   | 2233777.062000      |
| AS9  | -126804.271 | 42578.864 | -1.653    | 209607.459963       |
| AS8  | -126805.603 | 42577.807 | -1.493    | 189320.765279       |
| AS7  | -126806.687 | 42577.371 | -0.465    | 58965.109455        |
| YK4  | -126807.681 | 42577.342 | 0.186     | -23586.228666       |
| YK3  | -126810.715 | 42577.557 | 0.451     | -57191.632465       |
| P19  | -126813.636 | 42577.793 | 1.029     | -130491.231444      |
| P6   | -126813.684 | 42578.586 | 0.051     | -6467.497884        |
| P5   | -126805.962 | 42577.844 | 0.573     | -72659.816226       |
| P4   | -126804.121 | 42579.159 | 18.846    | -2389750.464366     |
| P18  | -126799.935 | 42596.690 | 17.545    | -2224704.859575     |
| P20  | -126799.699 | 42596.704 | -0.210    | 26627.936790        |
| KN1  | -126799.753 | 42596.480 | -17.244   | 2186534.940732      |
| 合計   |             |           |           | -18.456407          |
| 合計面積 |             |           |           | 9.2282035           |
| 地積   |             |           |           | 9.22 m <sup>2</sup> |

総合計地積 225.33 m<sup>2</sup>

求積表

| 地番   | A号地         |           |           |                       |
|------|-------------|-----------|-----------|-----------------------|
| NO   | Xn          | Yn        | Yn+1-Yn-1 | Xn · (Yn+1-Yn-1)      |
| P2   | -126798.286 | 42603.596 | -15.867   | 2011908.403962        |
| P9   | -126800.747 | 42601.529 | -2.532    | 321059.491404         |
| P12  | -126808.380 | 42601.064 | 15.004    | -1902632.933520       |
| P11  | -126809.413 | 42616.533 | 15.625    | -1981397.078125       |
| K12  | -126807.072 | 42616.689 | 0.863     | -109434.503136        |
| P1   | -126794.991 | 42617.396 | -13.093   | 1660126.817163        |
| 合計   |             |           |           | -369.802252           |
| 合計面積 |             |           |           | 184.9011260           |
| 地積   |             |           |           | 184.90 m <sup>2</sup> |

| 地番   | B号地         |           |           |                       |
|------|-------------|-----------|-----------|-----------------------|
| NO   | Xn          | Yn        | Yn+1-Yn-1 | Xn · (Yn+1-Yn-1)      |
| P12  | -126808.380 | 42601.064 | -16.125   | 2044785.127500        |
| P14  | -126819.160 | 42600.408 | 14.812    | -1878445.397920       |
| P13  | -126820.101 | 42615.876 | 15.514    | -1967487.046914       |
| K13R | -126819.399 | 42615.922 | 0.565     | -71652.960435         |
| P12R | -126810.873 | 42616.441 | 0.594     | -75325.658562         |
| K11  | -126809.662 | 42616.516 | 0.092     | -11666.488904         |
| P11  | -126809.413 | 42616.533 | -15.452   | 1959459.049676        |
| 合計   |             |           |           | -333.375559           |
| 合計面積 |             |           |           | 166.6877795           |
| 地積   |             |           |           | 166.68 m <sup>2</sup> |

| 地番   | C号地         |           |           |                       |
|------|-------------|-----------|-----------|-----------------------|
| NO   | Xn          | Yn        | Yn+1-Yn-1 | Xn · (Yn+1-Yn-1)      |
| P14  | -126819.160 | 42600.408 | -20.339   | 2579374.895240        |
| P15  | -126818.863 | 42595.537 | -5.522    | 700293.761486         |
| P16  | -126829.564 | 42594.886 | 2.339     | -296654.350196        |
| NP4  | -126830.428 | 42597.876 | 9.519     | -1207298.844132       |
| NP5  | -126832.243 | 42604.405 | 11.950    | -1515645.303850       |
| NP6  | -126834.917 | 42609.826 | 6.896     | -874653.587632        |
| KC53 | -126836.596 | 42611.301 | 5.037     | -638875.934052        |
| KC30 | -126835.102 | 42614.863 | 3.613     | -458255.223526        |
| P6R  | -126833.527 | 42614.914 | 0.212     | -26888.707724         |
| K19R | -126831.713 | 42615.075 | 0.329     | -41727.633577         |
| K14R | -126829.811 | 42615.243 | 0.801     | -101590.678611        |
| P13  | -126820.101 | 42615.876 | -14.835   | 1881376.198335        |
| 合計   |             |           |           | -545.408239           |
| 合計面積 |             |           |           | 272.7041195           |
| 地積   |             |           |           | 272.70 m <sup>2</sup> |

| 地番   | D号地         |           |           |                       |
|------|-------------|-----------|-----------|-----------------------|
| NO   | Xn          | Yn        | Yn+1-Yn-1 | Xn · (Yn+1-Yn-1)      |
| P6   | -126813.684 | 42578.586 | -16.390   | 2078476.280760        |
| P7   | -126822.138 | 42579.398 | 1.134     | -143816.304492        |
| P8   | -126825.181 | 42579.720 | 15.271    | -1936747.339051       |
| KN6  | -126829.501 | 42594.669 | 15.166    | -1923496.212166       |
| P16  | -126829.564 | 42594.886 | 0.868     | -110088.061552        |
| P15  | -126818.863 | 42595.537 | 0.902     | -114390.614426        |
| P17  | -126814.731 | 42595.788 | -16.951   | 2149636.505181        |
| 合計   |             |           |           | -425.745746           |
| 合計面積 |             |           |           | 212.8728730           |
| 地積   |             |           |           | 212.87 m <sup>2</sup> |

| 地番   | 寄附A         |           |           |                     |
|------|-------------|-----------|-----------|---------------------|
| NO   | Xn          | Yn        | Yn+1-Yn-1 | Xn · (Yn+1-Yn-1)    |
| P20  | -126799.699 | 42596.704 | -20.721   | 2627416.562979      |
| P18  | -126799.935 | 42596.690 | 6.892     | -873905.152020      |
| P2   | -126798.286 | 42603.596 | 20.706    | -2625485.309916     |
| P1   | -126794.991 | 42617.396 | 13.802    | -1750024.465782     |
| K10  | -126794.949 | 42617.398 | 0.015     | -1901.924235        |
| K9   | -126794.684 | 42617.411 | -20.694   | 2623889.190696      |
| 合計   |             |           |           | -11.098278          |
| 合計面積 |             |           |           | 5.5491390           |
| 地積   |             |           |           | 5.54 m <sup>2</sup> |

| 地番   | 寄附B         |           |           |                     |
|------|-------------|-----------|-----------|---------------------|
| NO   | Xn          | Yn        | Yn+1-Yn-1 | Xn · (Yn+1-Yn-1)    |
| P19  | -126813.636 | 42577.793 | -0.041    | 5199.359076         |
| N6   | -126822.946 | 42578.545 | 1.249     | -158401.859554      |
| N7   | -126823.090 | 42579.042 | 0.670     | -84971.470300       |
| N8   | -126825.035 | 42579.215 | 0.549     | -69626.944215       |
| KC44 | -126825.144 | 42579.591 | 0.505     | -64046.697720       |
| P8   | -126825.181 | 42579.720 | -0.193    | 24477.259933        |
| P7   | -126822.138 | 42579.398 | -1.134    | 143816.304492       |
| P6   | -126813.684 | 42578.586 | -1.605    | 203535.962820       |
| 合計   |             |           |           | -18.085468          |
| 合計面積 |             |           |           | 9.0427340           |
| 地積   |             |           |           | 9.04 m <sup>2</sup> |

| 地番   | 民有通路        |           |           |                      |
|------|-------------|-----------|-----------|----------------------|
| NO   | Xn          | Yn        | Yn+1-Yn-1 | Xn · (Yn+1-Yn-1)     |
| P18  | -126799.935 | 42596.690 | -7.808    | 990053.892480        |
| P17  | -126814.731 | 42595.788 | -1.153    | 146217.384843        |
| P15  | -126818.863 | 42595.537 | 4.620     | -585903.147060       |
| P14  | -126819.160 | 42600.408 | 5.527     | -700929.497320       |
| P12  | -126808.380 | 42601.064 | 1.121     | -142152.193980       |
| P9   | -126800.747 | 42601.529 | 2.532     | -321059.491404       |
| P2   | -126798.286 | 42603.596 | -4.839    | 613576.905954        |
| 合計   |             |           |           | -196.146487          |
| 合計面積 |             |           |           | 98.0732435           |
| 地積   |             |           |           | 98.07 m <sup>2</sup> |

総合計地積 949.80 m<sup>2</sup>

|                            |    |                        |
|----------------------------|----|------------------------|
| 亀山市本町四丁目 敷地測量              |    | 設計図番<br>Pro.NO.        |
| 求積表                        |    | 図面番号<br>A.D.-3-2-20    |
|                            |    | 縮尺<br>-                |
| 検図                         | 担当 | 製図<br>設計年月日<br>R5.2.13 |
| 鈴鹿市神戸本多町708番地<br>行政書士 田中常保 |    |                        |