

# 土地所在図 地積測量図

地番 6250-1,  
-3ないし-9


土地の所在 津市芸濃町椋本字小場左馬

求積表

地番	① 6250-1			
NO	X <sub>n</sub>	Y <sub>n</sub>	X <sub>n</sub> ・(Y <sub>n+1</sub> -Y <sub>n-1</sub> )	距離
KA3	1026.783	961.536	11209.390011	0.948
KA22	1026.121	962.215	1828.547622	1.415
KA6	1027.008	963.318	2525.412672	1.888
H5627	1025.695	964.674	8931.752060	11.189
H5628	1017.260	972.026	9927.440340	4.040
K5	1014.015	974.433	-5379.349575	11.718
K4	1005.192	966.721	-15699.088656	10.500
K3	1012.102	958.815	-15609.649146	9.982
KA18	1018.669	951.298	2771.798349	13.063
合計			506.253677	
合計面積			253.1268385	
合計地積			253.12	m <sup>2</sup>

地番	② 6250-3			
NO	X <sub>n</sub>	Y <sub>n</sub>	X <sub>n</sub> ・(Y <sub>n+1</sub> -Y <sub>n-1</sub> )	距離
KA18	1018.669	951.298	22346.541853	9.982
K3	1012.102	958.815	-6192.040036	20.720
KA19	996.501	945.180	-21922.025499	10.738
KA8	1003.235	936.816	-8328.856970	4.000
KA7	1007.235	936.878	14586.777270	18.403
合計			490.396618	
合計面積			245.1983090	
合計地積			245.19	m <sup>2</sup>

地番	③ 6250-4			
NO	X <sub>n</sub>	Y <sub>n</sub>	X <sub>n</sub> ・(Y <sub>n+1</sub> -Y <sub>n-1</sub> )	距離
KD1	1006.536	932.059	17654.641440	35.991
H5623	1028.939	960.227	30401.031694	1.405
H5624	1028.666	961.605	2486.285722	1.446
KA4	1027.660	962.644	-70.908540	1.413
KA3	1026.783	961.536	-11649.879918	13.063
KA18	1018.669	951.298	-25118.340202	18.403
KA7	1007.235	936.878	-14586.777270	4.000
KA8	1003.235	936.816	8328.856970	10.738
KA19	996.501	945.180	16478.140536	10.508
KA10	989.896	953.352	9177.325816	1.415
KA1	989.005	954.451	7928.853085	9.086
KA20	983.114	961.369	10812.287772	5.366
KA2	979.629	965.449	7703.802456	5.137
KA21	976.155	969.233	20489.493450	23.371
KA9	960.339	986.439	16173.069099	1.069
A7	959.334	986.074	-7910.668164	11.294
KD5	967.424	978.193	-14255.960064	9.064
KD4	973.354	971.338	-24415.611736	23.803
KD3	988.661	953.109	-28326.126311	12.807
KD2	996.105	942.687	-20968.010250	14.892
合計			331.505585	
合計面積			165.7527925	
合計地積			165.75	m <sup>2</sup>

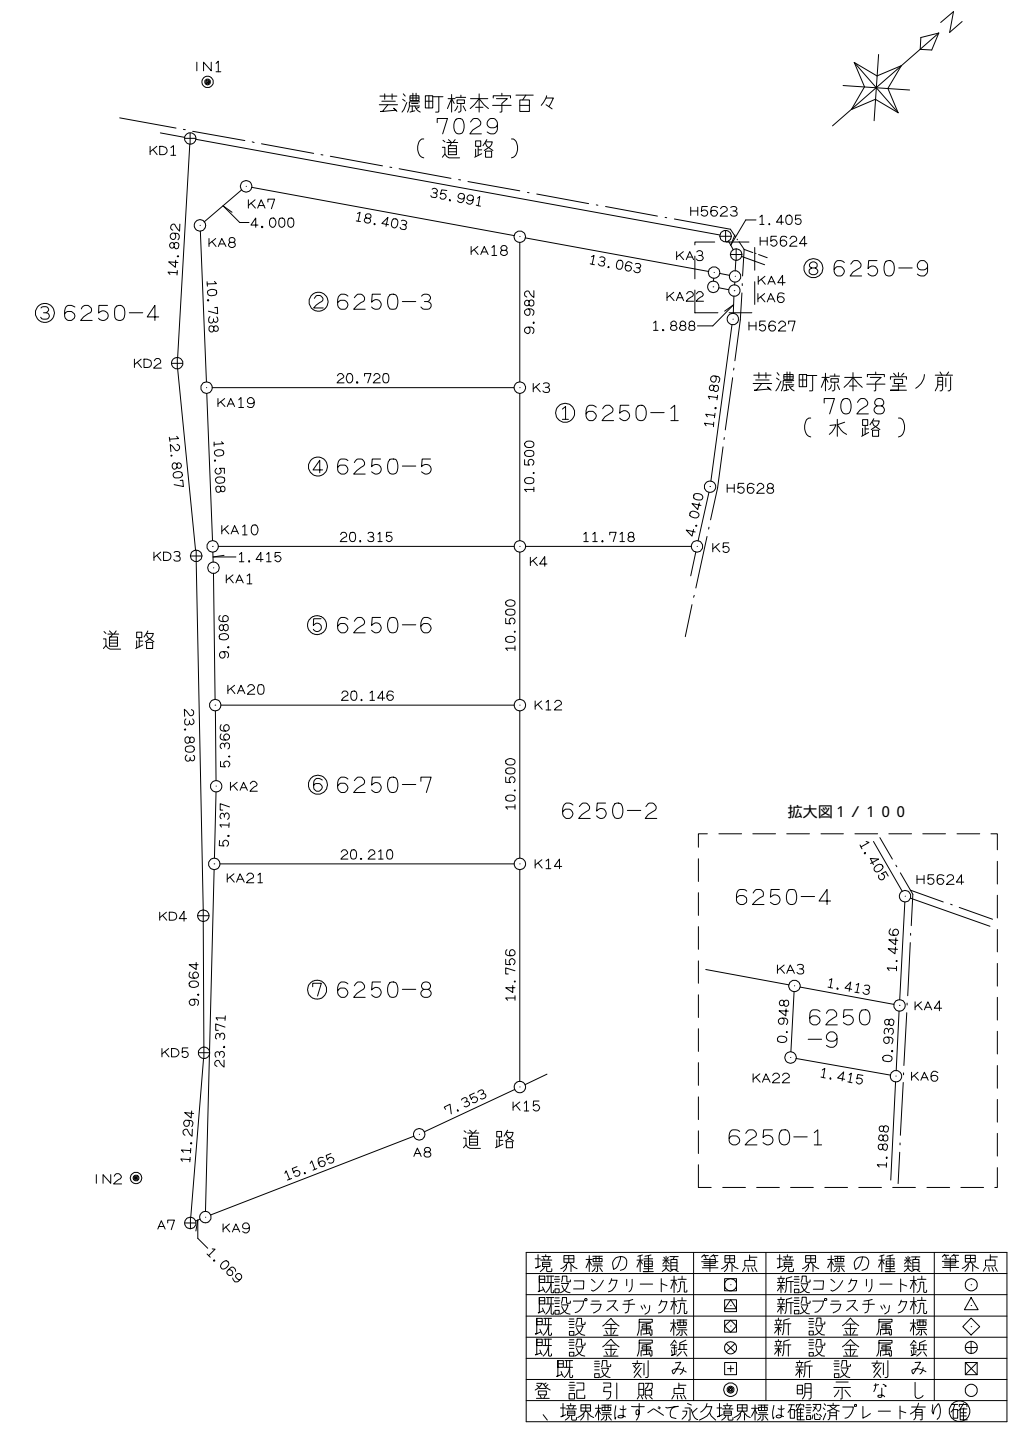

作成者 鈴鹿市住吉町 8 3 2 9 番地の 2  
土地家屋調査士 野 呂 幸 伸  
(平成30年 11月 15日作成)

縮尺 1 / 500

申請人 株式会社 A D I  
代表取締役 安田 克 志

縮尺 1 / 500