


S=1:200

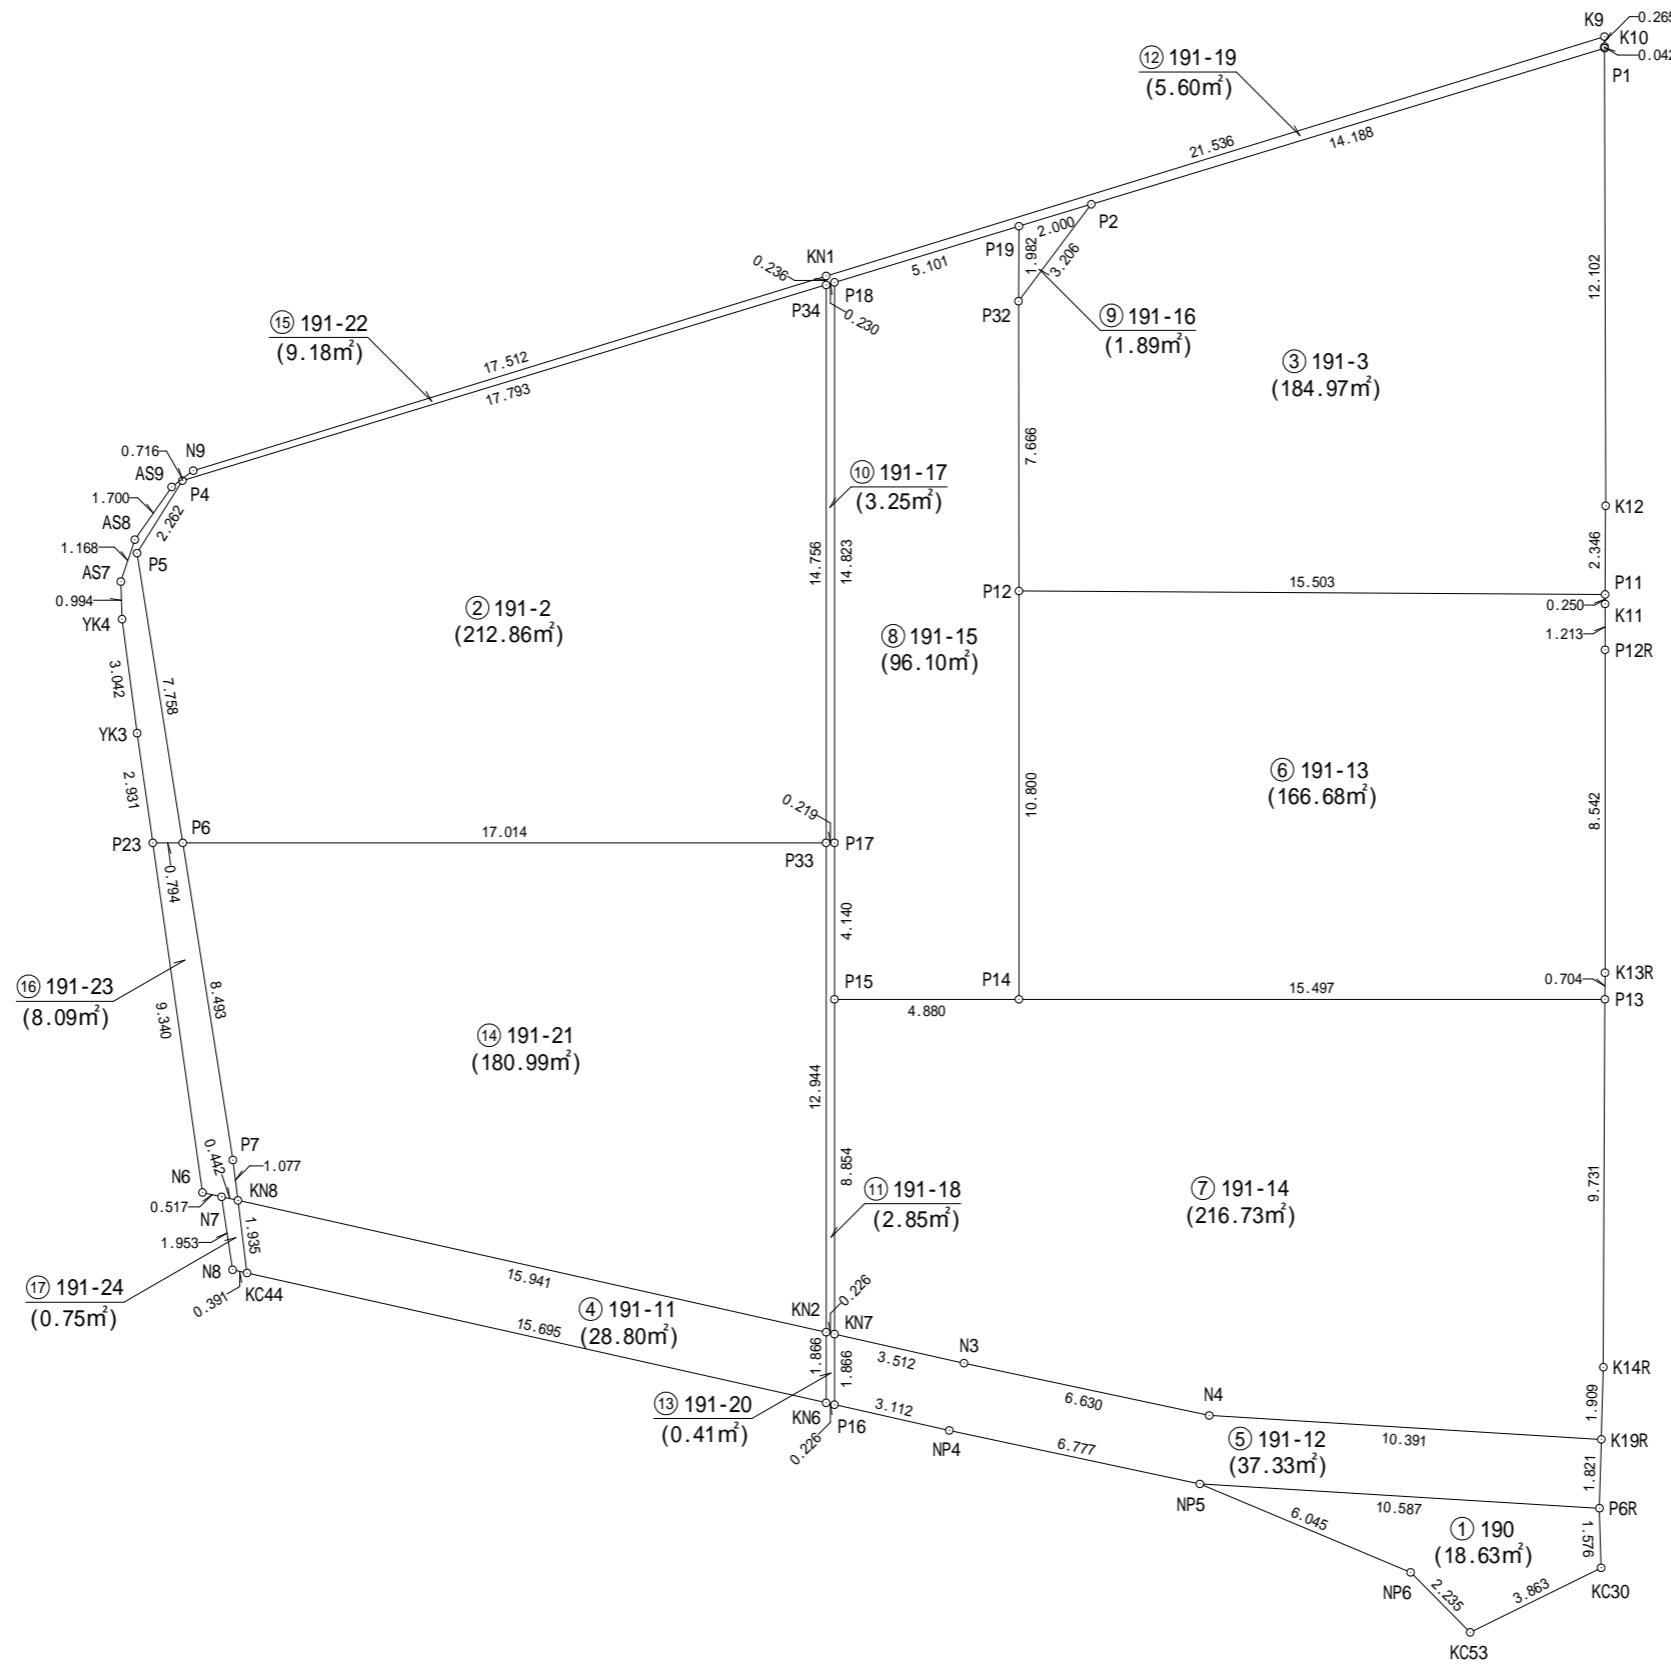

求積表

地番 ① 190				
NO	Xn	Yn	Xn・(Yn+1-Yn-1)	距離
NP5	-126832.243	42604.405	-645322.452384	10.587
P6R	-126833.527	42614.914	-1326425.025366	1.576
KC30	-126835.102	42614.863	458255.223526	3.863
KC53	-126836.596	42611.301	638875.934052	2.235
NP6	-126834.917	42609.826	874653.587632	6.045
合計		37.267460		
合計面積		18.6337300		
地積		18.63 m <sup>2</sup>		

地番 ② 191-2				
NO	Xn	Yn	Xn・(Yn+1-Yn-1)	距離
P6	-126813.684	42578.586	224772.548900	7.758
P5	-126805.962	42577.844	-72659.816226	2.262
P4	-126804.121	42579.159	-2361346.341262	17.793
P34	-126799.989	42596.466	-2080787.819490	14.756
P33	-126814.718	42595.569	2267447.157840	17.014
合計		425.729762		
合計面積		212.8648810		
地積		212.86 m <sup>2</sup>		

地番 ③ 191-3				
NO	Xn	Yn	Xn・(Yn+1-Yn-1)	距離
P1	-126794.991	42617.396	-1660126.817163	12.102
K12	-126807.072	42616.689	109434.503136	2.346
P11	-126809.413	42616.533	1981397.078125	15.503
P12	-126808.380	42601.064	1903901.017320	7.666
P32	-126800.728	42601.519	-321059.443296	3.206
P2	-126798.286	42603.596	-2013176.386822	14.188
合計		369.951300		
合計面積		184.9756500		
地積		184.97 m <sup>2</sup>		

地番 ④ 191-11				
NO	Xn	Yn	Xn・(Yn+1-Yn-1)	距離
KN6	-126829.501	42594.669	1926666.949691	15.695
KC44	-126825.144	42579.591	1927995.839088	1.935
KN8	-126823.213	42579.467	-1926571.428683	15.941
KN2	-126827.638	42594.782	-1928033.752876	1.866
合計		57.607220		
合計面積		28.8036100		
地積		28.80 m <sup>2</sup>		

地番 ⑤ 191-12				
NO	Xn	Yn	Xn・(Yn+1-Yn-1)	距離
P16	-126829.564	42594.886	364888.655628	1.866
KN7	-126827.701	42594.999	-442248.193387	3.512
N3	-126828.676	42598.373	-1238101.535112	6.630
N4	-126830.452	42604.761	-2118322.209304	10.391
K19R	-126831.713	42615.075	-1287722.382089	1.821
P6R	-126833.527	42614.914	1353313.733090	10.587
NP5	-126832.243	42604.405	2160967.756234	6.777
NP4	-126830.428	42597.876	1207298.844132	3.112
合計		74.669192		
合計面積		37.3345960		
地積		37.33 m <sup>2</sup>		

地番 ⑥ 191-13				
NO	Xn	Yn	Xn・(Yn+1-Yn-1)	距離
P12	-126808.380	42601.064	-2044785.127500	15.503
P11	-126809.413	42616.533	-1959459.049676	0.250
K11	-126809.662	42616.516	11666.488904	1.213
P12R	-126810.873	42616.441	75325.658562	8.542
K13R	-126819.399	42615.922	71652.960435	0.704
P13	-126820.101	42615.876	1967487.046914	15.497
P14	-126819.160	42600.408	1878445.397920	10.800
合計		333.375559		
合計面積		166.6877795		
地積		166.68 m <sup>2</sup>		

地番 ⑦ 191-14				
NO	Xn	Yn	Xn・(Yn+1-Yn-1)	距離
P14	-126819.160	42600.408	-2579374.895240	15.497
P13	-126820.101	42615.876	-1881376.198335	9.731
K14R	-126829.811	42615.243	101590.678611	1.909
K19R	-126831.713	42615.075	1329450.015666	10.391
N4	-126830.452	42604.761	2118322.209304	6.630
N3	-126828.676	42598.373	1238101.535112	3.512
KN7	-126827.701	42594.999	359683.360036	8.854
P15	-126818.863	42595.537	-685963.229967	4.880
合計		433.475187		
合計面積		216.7375935		
地積		216.73 m <sup>2</sup>		

地番 ⑨ 191-20				
NO	Xn	Yn	Xn・(Yn+1-Yn-1)	距離
KN6	-126829.501	42594.669	13190.268104	1.866
KN2	-126827.638	42594.782	-41853.120540	0.226
KN7	-126827.701	42594.999	-13190.080904	1.866
P16	-126829.564	42594.886	41853.756120	0.226
合計		0.822780		
合計面積		0.4113900		
地積		0.41 m <sup>2</sup>		