

求積表


地番	① 561-2A			
NO	X _n	Y _n	X _n ・(Y _{n+1} -Y _{n-1})	距離
30-0037	-127089.921	42035.233	2447370.608697	4.027
30-0038	-127093.935	42034.904	69520.382445	1.969
30-0039	-127095.892	42034.686	54778.329452	3.014
30-0040	-127098.898	42034.473	-682775.280056	5.605
30-0051	-127099.375	42040.058	-675278.979375	4.326
30-0050	-127103.692	42039.786	-1791526.538740	14.380
30-0049	-127104.297	42054.153	-1827124.269375	12.759
KN6	-127091.538	42054.161	2404571.898960	18.997
合計			-463.847992	
合計面積			231.9239960	
地積			231.92	m ²

地番	② 561-2B			
NO	X _n	Y _n	X _n ・(Y _{n+1} -Y _{n-1})	距離
KN1	-127079.364	42054.200	1476789.289044	11.657
KN2	-127079.284	42042.543	2016748.237080	4.218
KN3	-127079.495	42038.330	796788.433650	2.060
KN4	-127079.612	42036.273	281862.579416	0.161
KN5	-127079.624	42036.112	80187.242744	5.657
30-0036	-127085.261	42035.642	111707.944419	4.678
30-0037	-127089.921	42035.233	-2353578.246999	18.997
KN6	-127091.538	42054.161	-2405969.905878	5.057
30-0048	-127086.481	42054.164	-4956.372759	7.117
合計			-420.799283	
合計面積			210.3996415	
地積			210.39	m ²

地番	③ 561-2C			
NO	X _n	Y _n	X _n ・(Y _{n+1} -Y _{n-1})	距離
30-0046	-127078.328	42054.131	-124536.761440	0.313
30-0047	-127078.632	42054.204	-8768.425608	0.732
KN1	-127079.364	42054.200	1481872.463604	11.657
KN2	-127079.284	42042.543	2016748.237080	4.218
KN3	-127079.495	42038.330	796788.433650	2.060
KN4	-127079.612	42036.273	281862.579416	0.161
KN5	-127079.624	42036.112	10674.688416	0.922
30-0035	-127078.705	42036.189	-276777.419490	2.109
30-0043	-127078.527	42038.290	-804788.311491	4.242
30-0044	-127078.233	42042.522	-1897786.331622	10.702
30-0045	-127078.299	42053.224	-1475251.973091	0.907
合計			37.179424	
合計面積			18.5897120	
地積			18.58	m ²

総合計面積	460.9133495 m ²
-------	----------------------------

測量年月日	令和7年8月28日
座標系	VI系

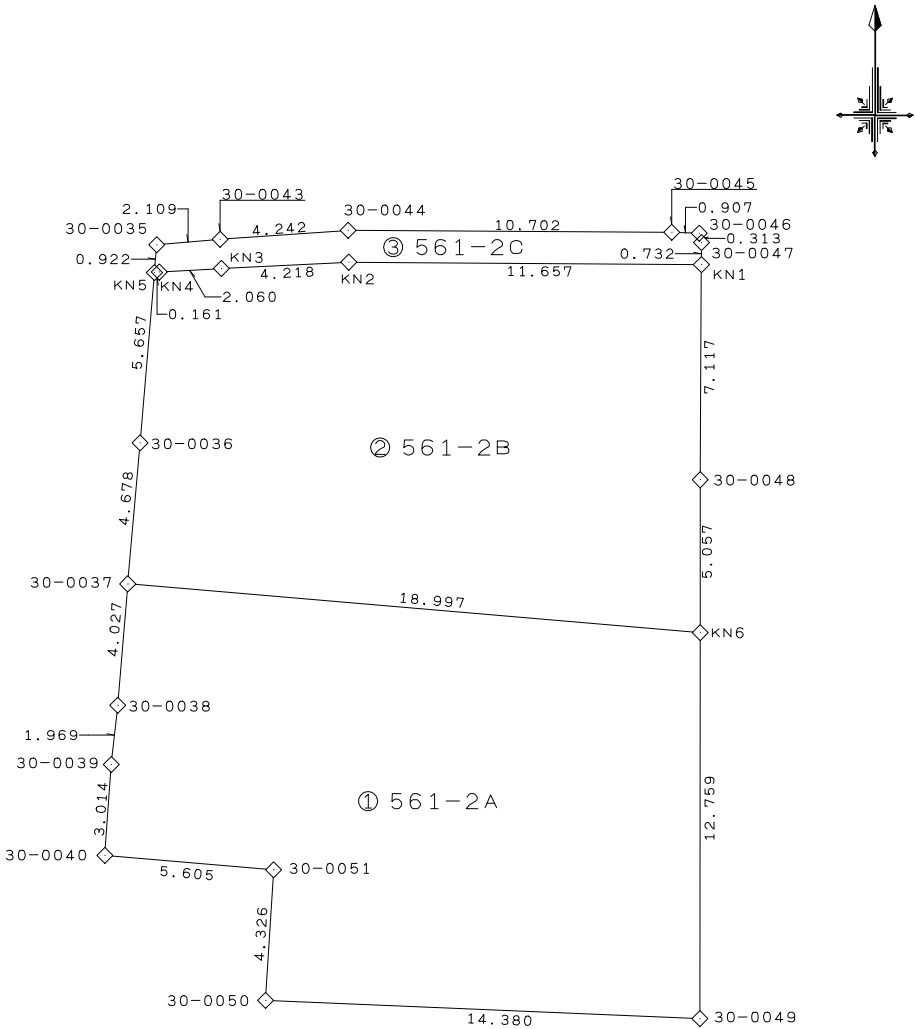

作成者

(年 月 日作成)

申請人

縮尺

1 / 250